

A


B

C

D

E

F

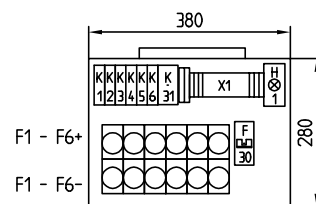

DJUP 190

APPARATLISTA

R 1005-1

BET.	ÄNDRINGEN AVSER	SIGN.	DATUM
This document must not be copied without our written permission, and the contents thereof must not be imparted to a third party nor be used for any unauthorized purpose. Contravention will be prosecuted.			
BEVAB			




Rätt Kraftförsörjning RKA AB  
CENTRUM 1 741 40 KNIVSTA 018-349300

UNDERCENTRAL  
TYP UCR 6-110

MONTAGERITNING

ARBETSNUMMER	RITNINGSNUMMER	
	R 1005	
KONSTRUERAD AV	GODKÄND	BLAD
ELHAB/SS	LT	1
DATUM	REV.	FORTS.
2004-02-23		2

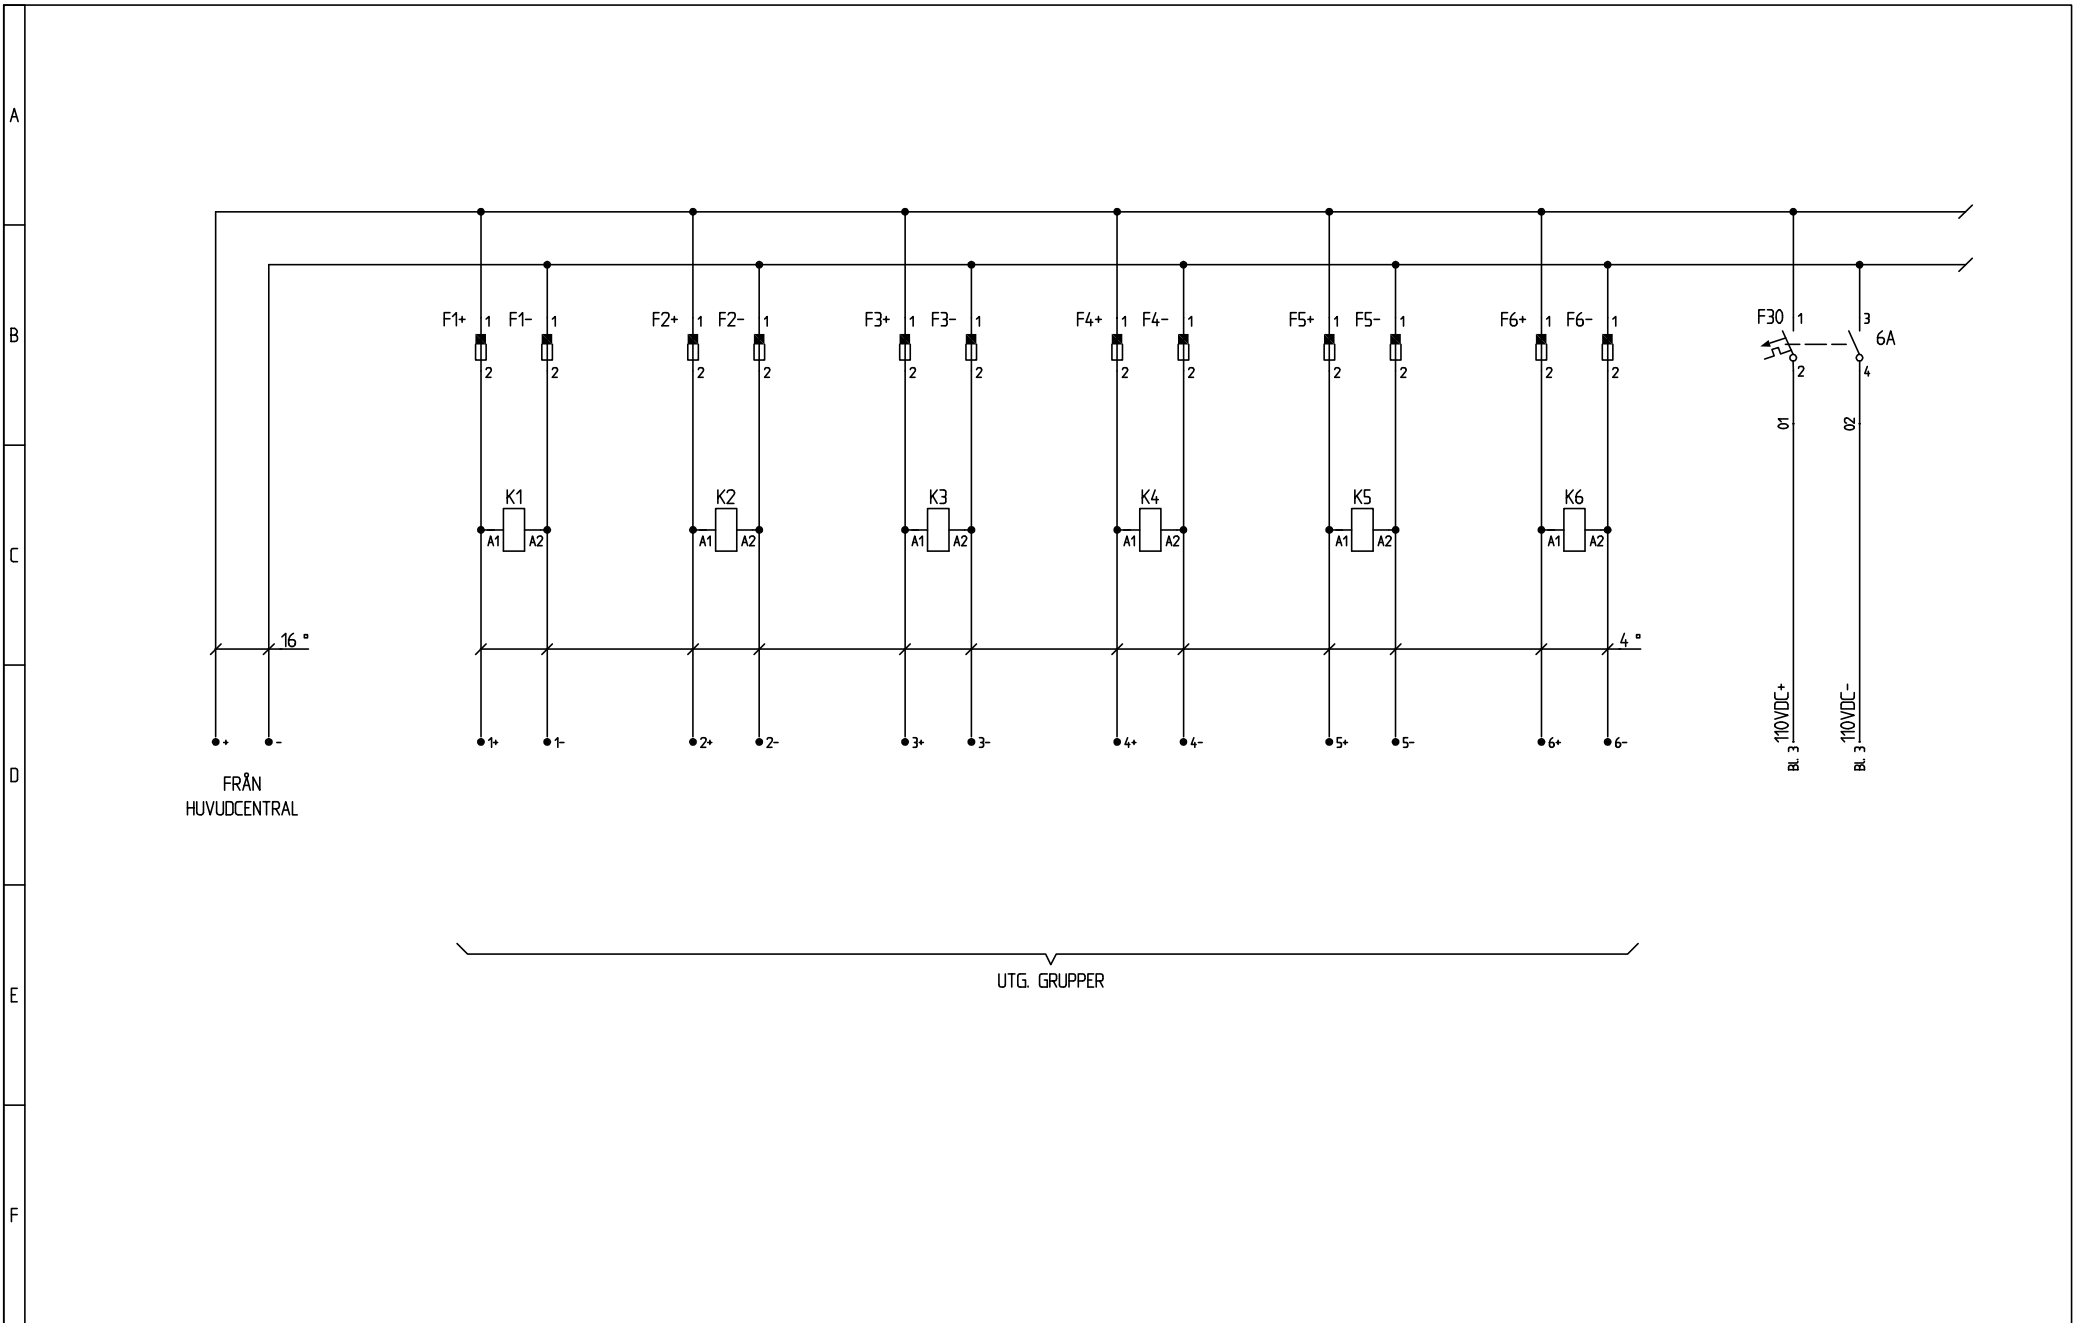

FRÅN  
HUVUDCENTRAL

UTG. GRUPPER

BET.	ÄNDRINGEN AVSER	SIGN.	DATUM

This document must not be copied without our written permission, and the contents thereof must not be imparted to a third party nor be used for any unauthorized purpose. Contravention will be prosecuted.


BEVAB



Rätt Kraftförsörjning RKA AB  
CENTRUM 1 741 40 KNIVSTA 018-349300

UNDERCENTRAL  
TYP UCR 6-110  
  
KRETSSCHEMA

ARBETSNUMMER	RITNINGNUMMER	
KONSTRUERAD AV	R 1005	
ELHAB/SS	GODKÄND	BLAD
DATUM	LT	2
2004-02-23	REV.	FORTS.
		3

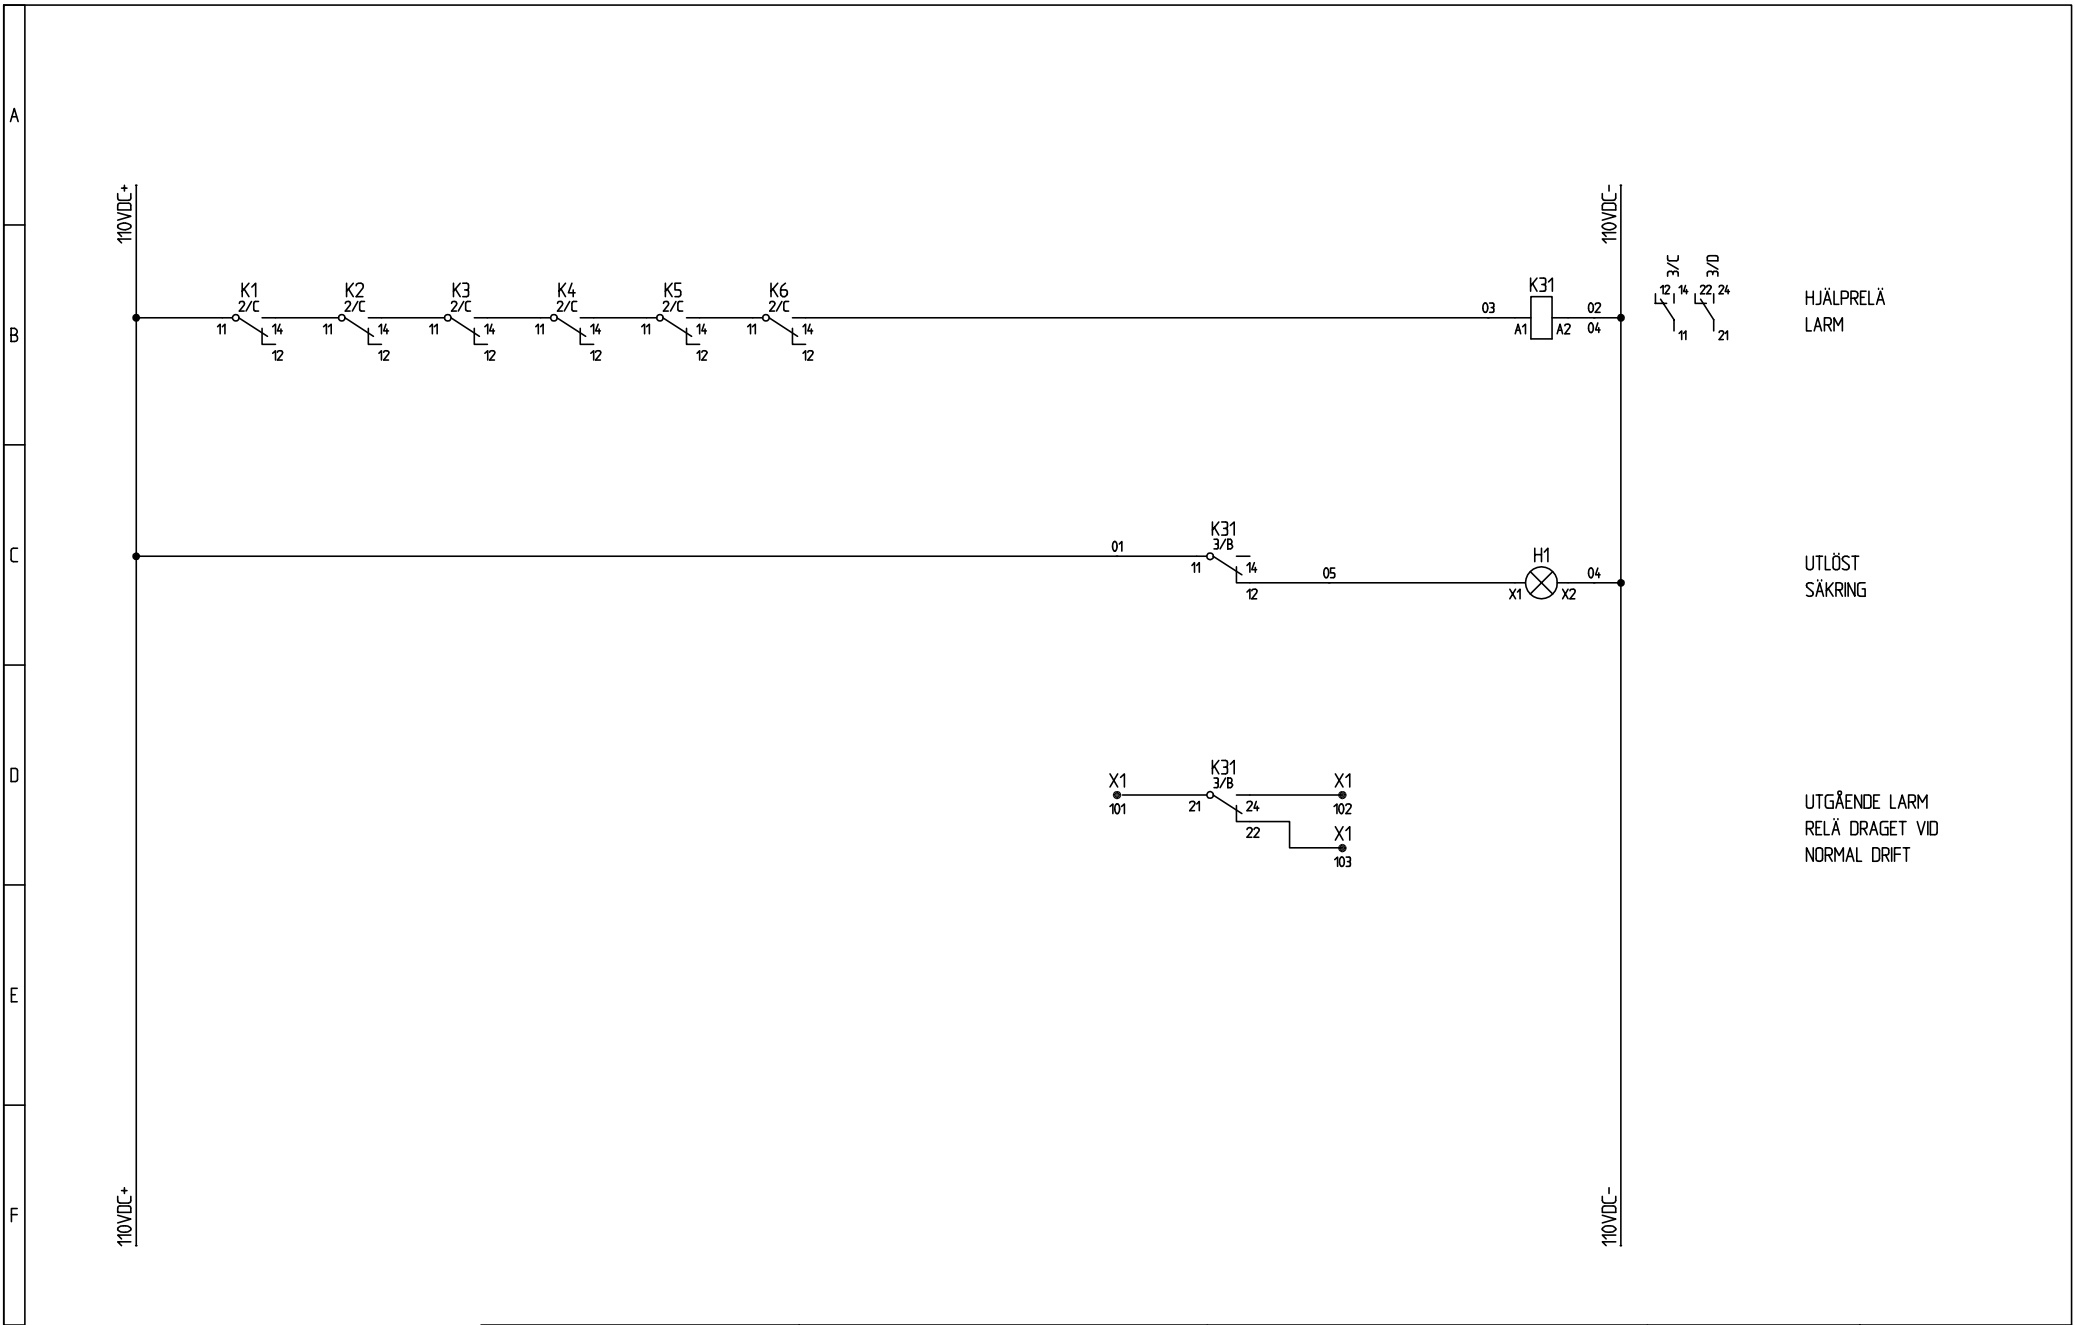

BET.	ÄNDRINGEN AVSER	SIGN.	DATUM

This document must not be copied without our written permission, and the contents thereof must not be imparted to a third party nor be used for any unauthorized purpose. Contravention will be prosecuted.

BEVAB



UNDERCENTRAL  
TYP UCR 6-110

KRETSSCHEMA

ARBETSNUMMER	RITNINGSNUMMER	
	R 1005	
KONSTRUERAD AV	GODKÄND	BLAD
ELHAB/SS	LT	3
DATUM	REV.	FORTS.
2004-02-23		-